

0.8

1

2

3

3.7

4

X

A


B

C

C.6


C.9

D

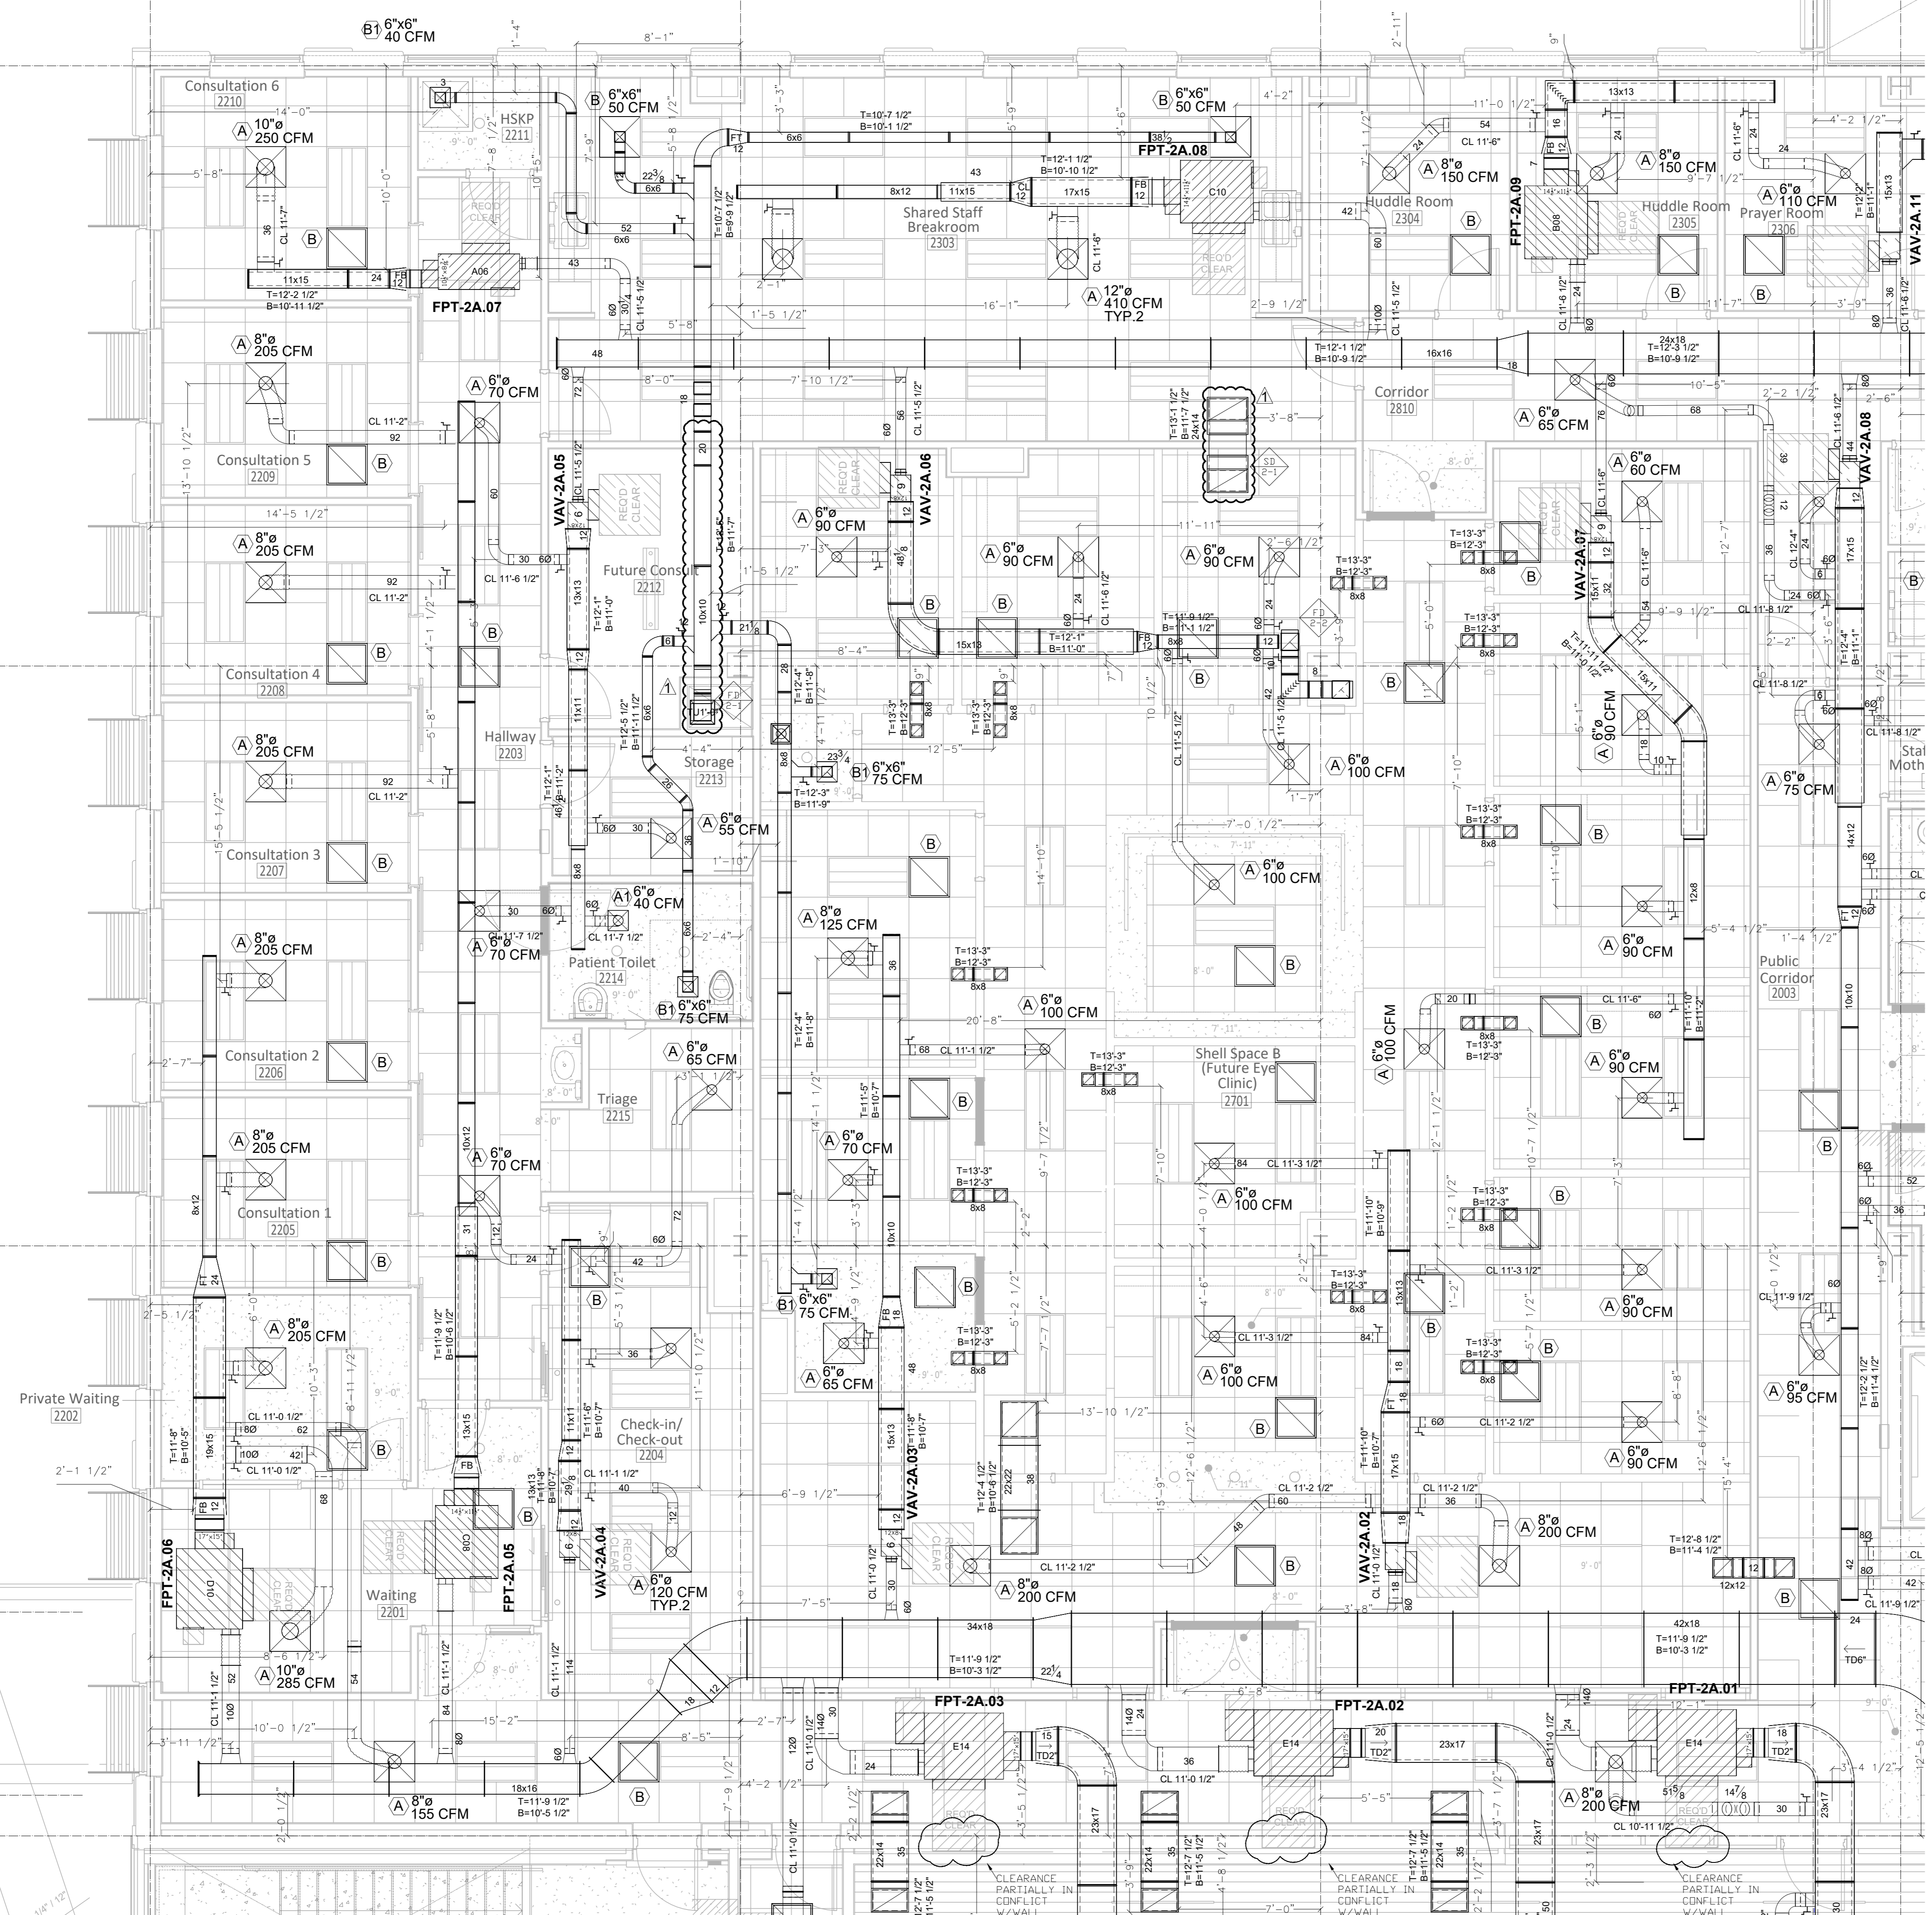

SEE SHEET SM-2.2 FOR CONTINUATION

FIRE DAMPER SCHEDULE							SMOKE DAMPER SCHEDULE										
TYPE	MARK	DUCT SIZE	MOUNT	SLV. LEN.	CONNECT	K/DIM	ACC.	DOOR	TYPE	TAG	DUCT SIZE	MOUNT	SLV. LEN.	CONNECT	K/DIM	ACC.	DOOR
8000	2.1	18"x10"	VERT.	12					8040	2.1	24"x12"	VERT.	12				
8000	2.2	18"x10"	HORIZ.	12					8040	2.1	24"x12"	VERT.	12				

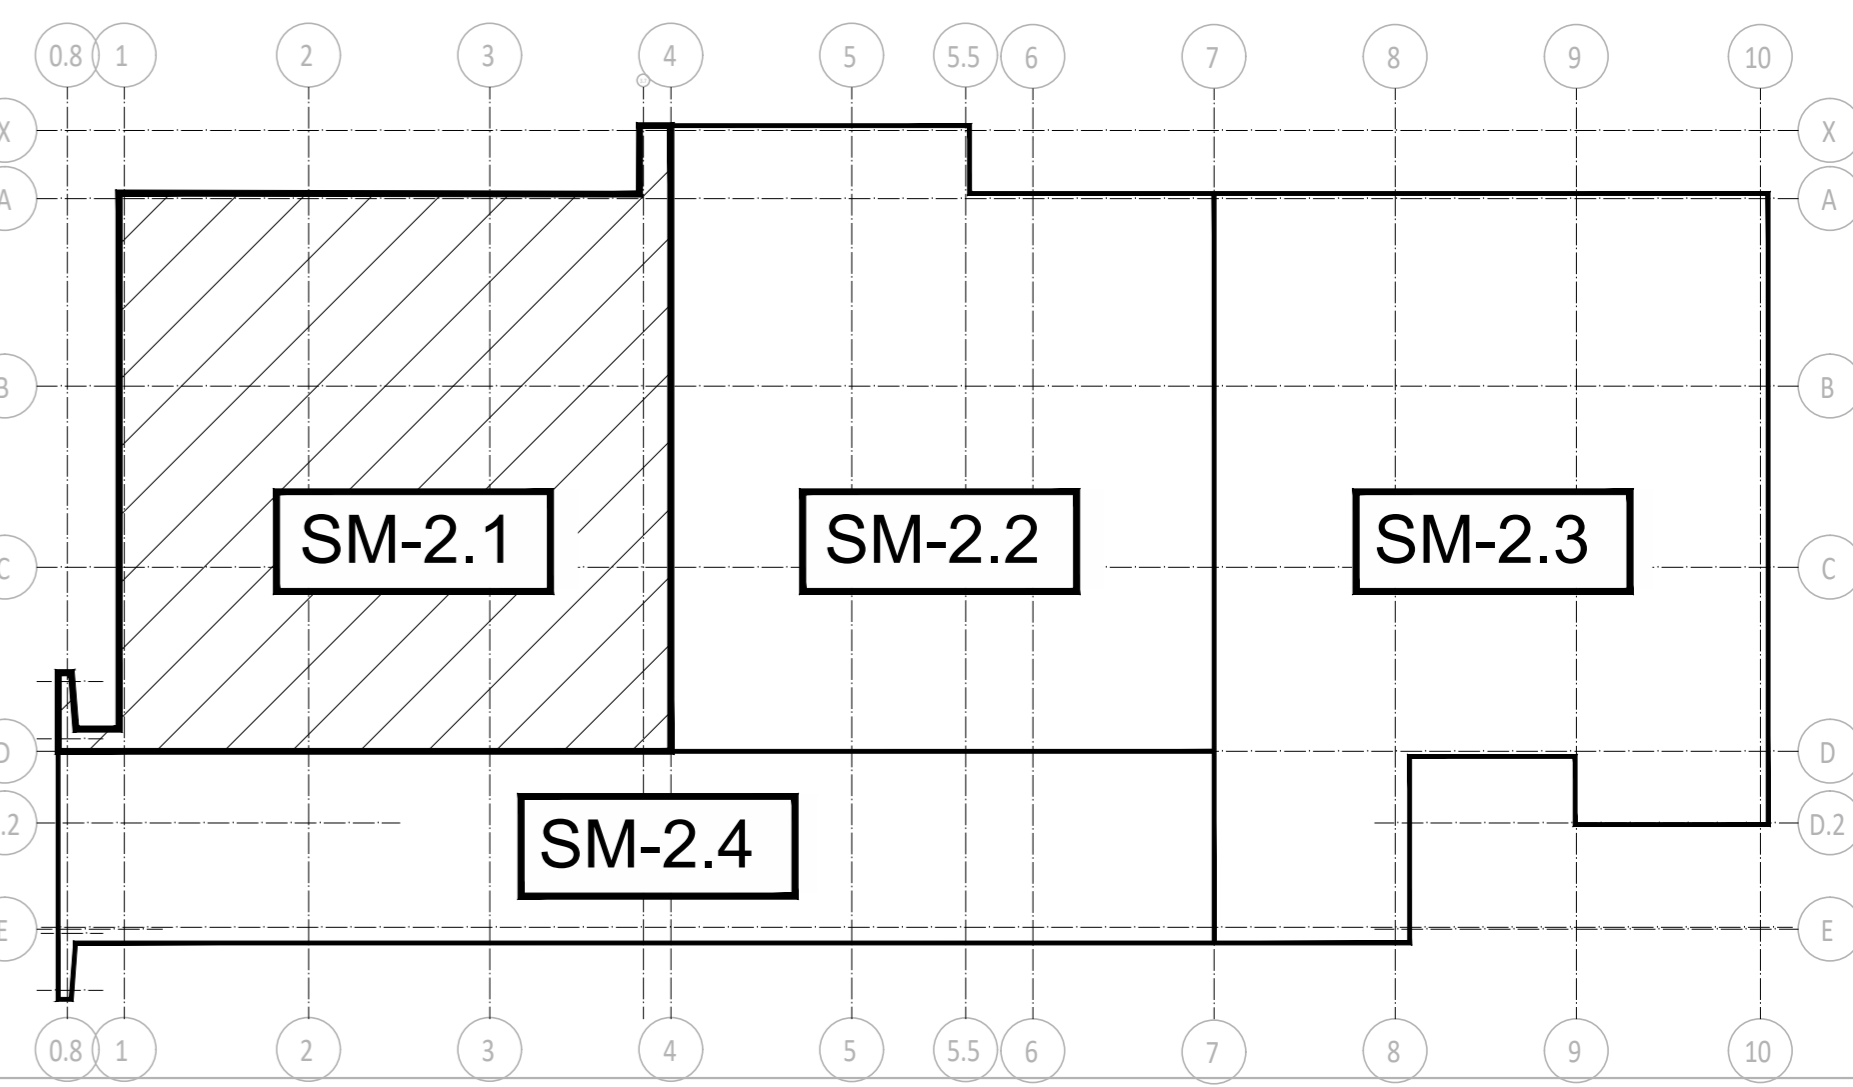

SEE SHEET SM-2.2 FOR CONTINUATION