


SEE SHEET SM-2.1 FOR CONTINUATION

SEE SHEET SM-2.3 FOR CONTINUATION

FIRE DAMPER SCHEDULE										SMOKE DAMPER SCHEDULE									
TYPE	MARK	DUCT SIZE	MOUNT	SLV.	LEN.	CONNECT	K DIM	ACC.	DOOR	TYPE	TAG	DUCT SIZE	MOUNT	SLV.	LEN.	CONNECT	K DIM	ACC.	DOOR
8800	3-3	10"x10"	VERT	12"						8540	3-2	8"x8"	VERT	12"					

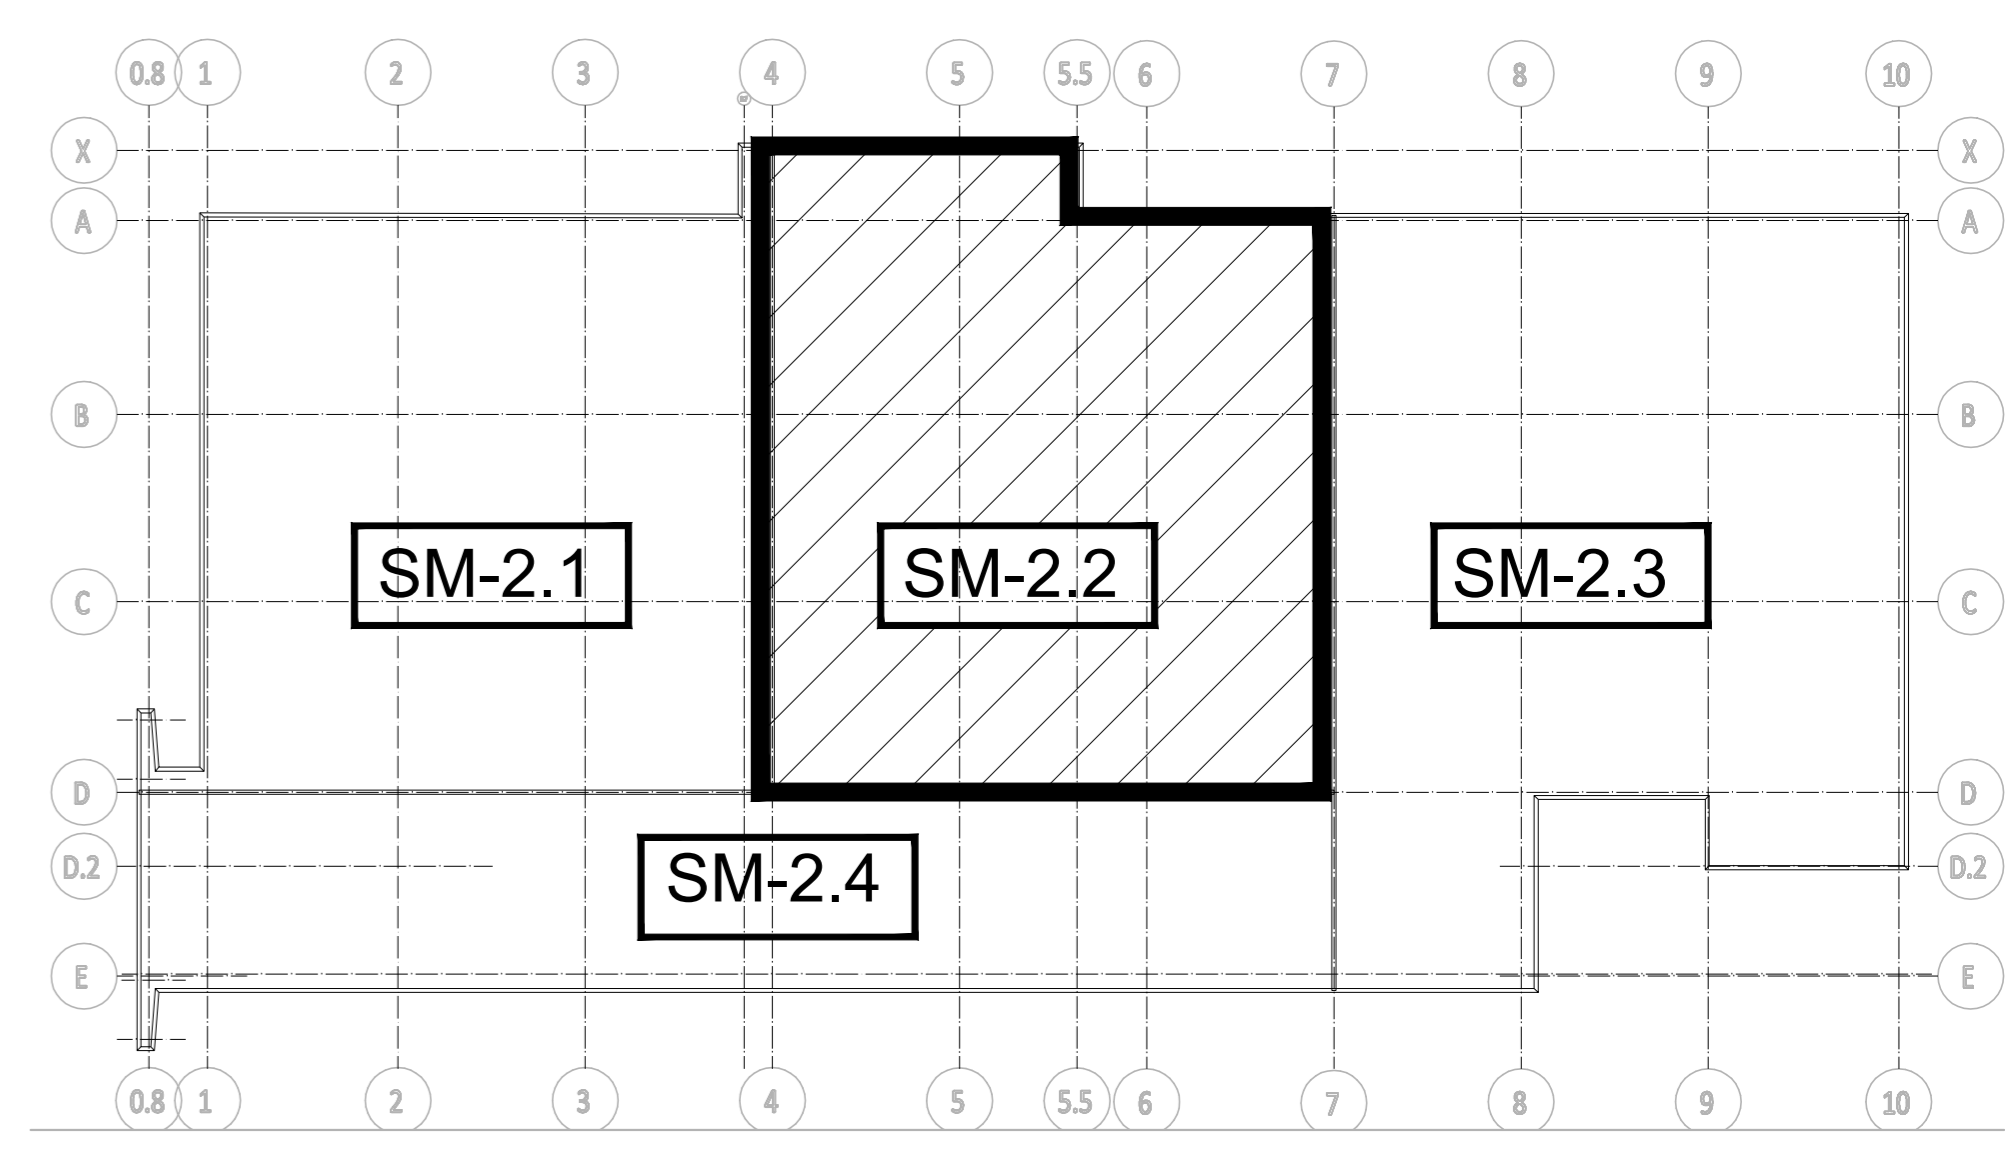

SEE SHEET SM-2.4 FOR CONTINUATION